


1 FIRST FLOOR PLAN

FIRST FLOOR PLAN




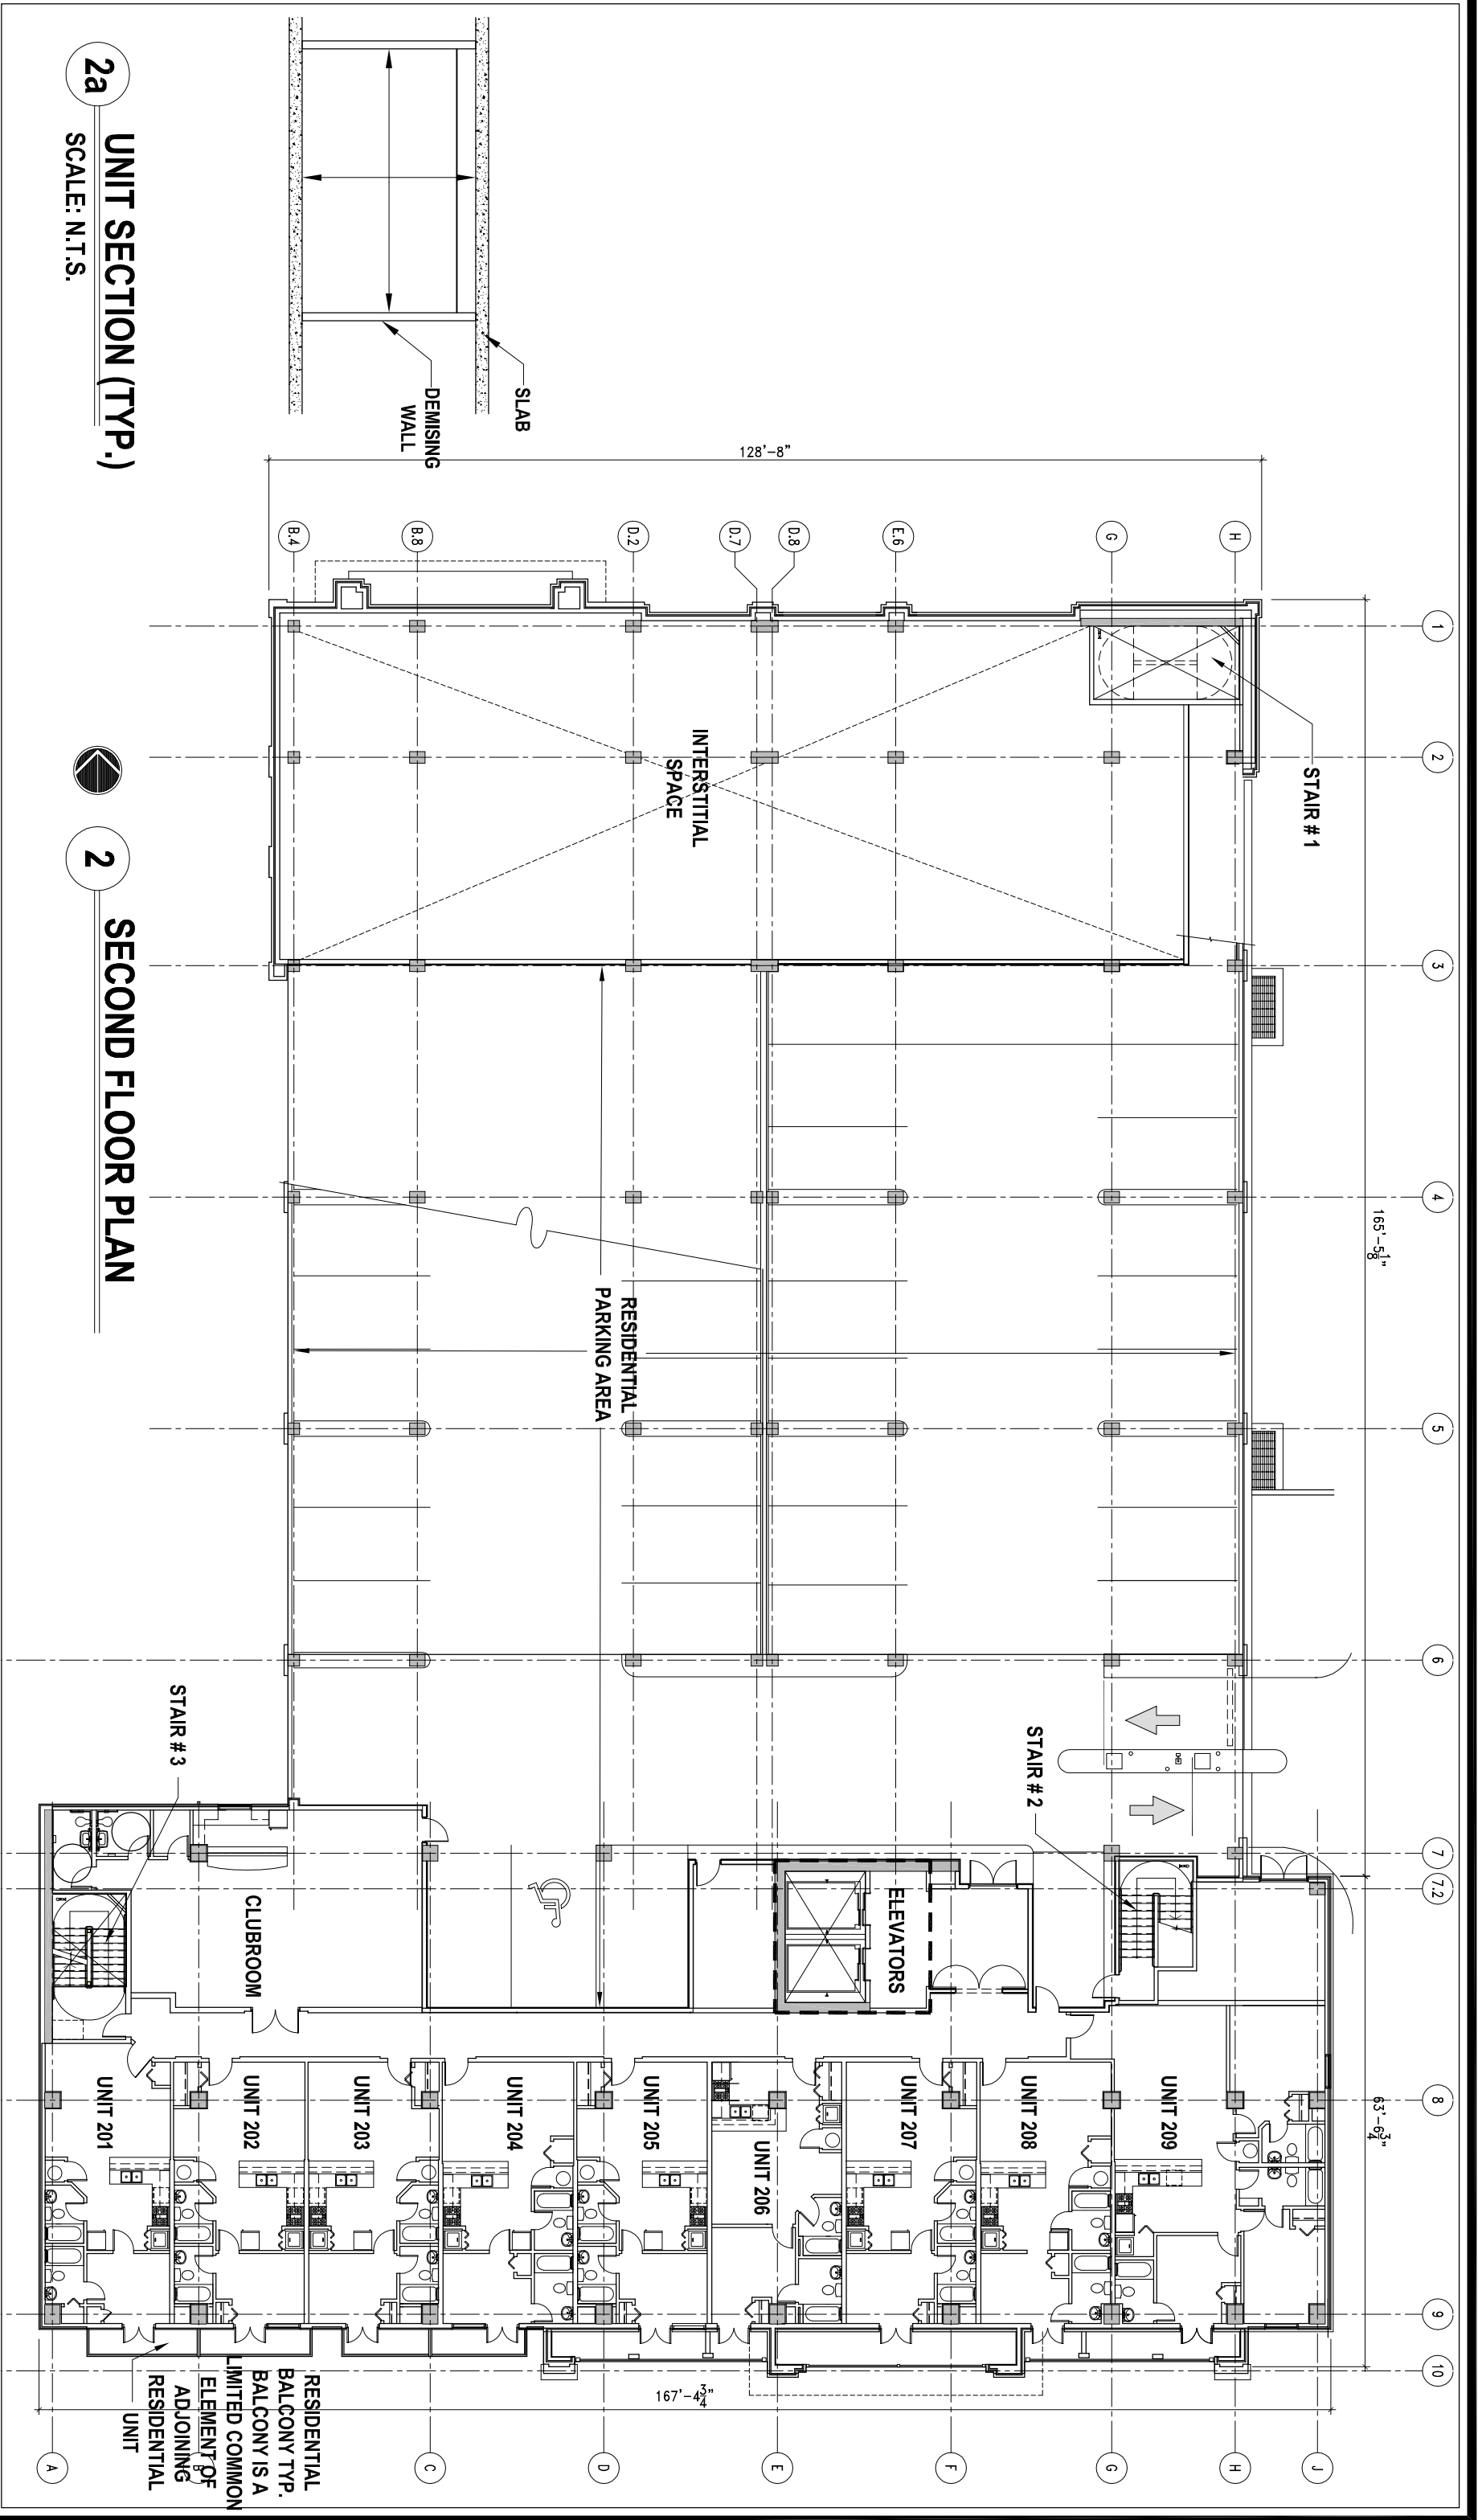


2a UNIT SECTION (TYP.)
SCALE: N.T.S.


2 SECOND FLOOR PLAN

SECOND FLOOR PLAN

 

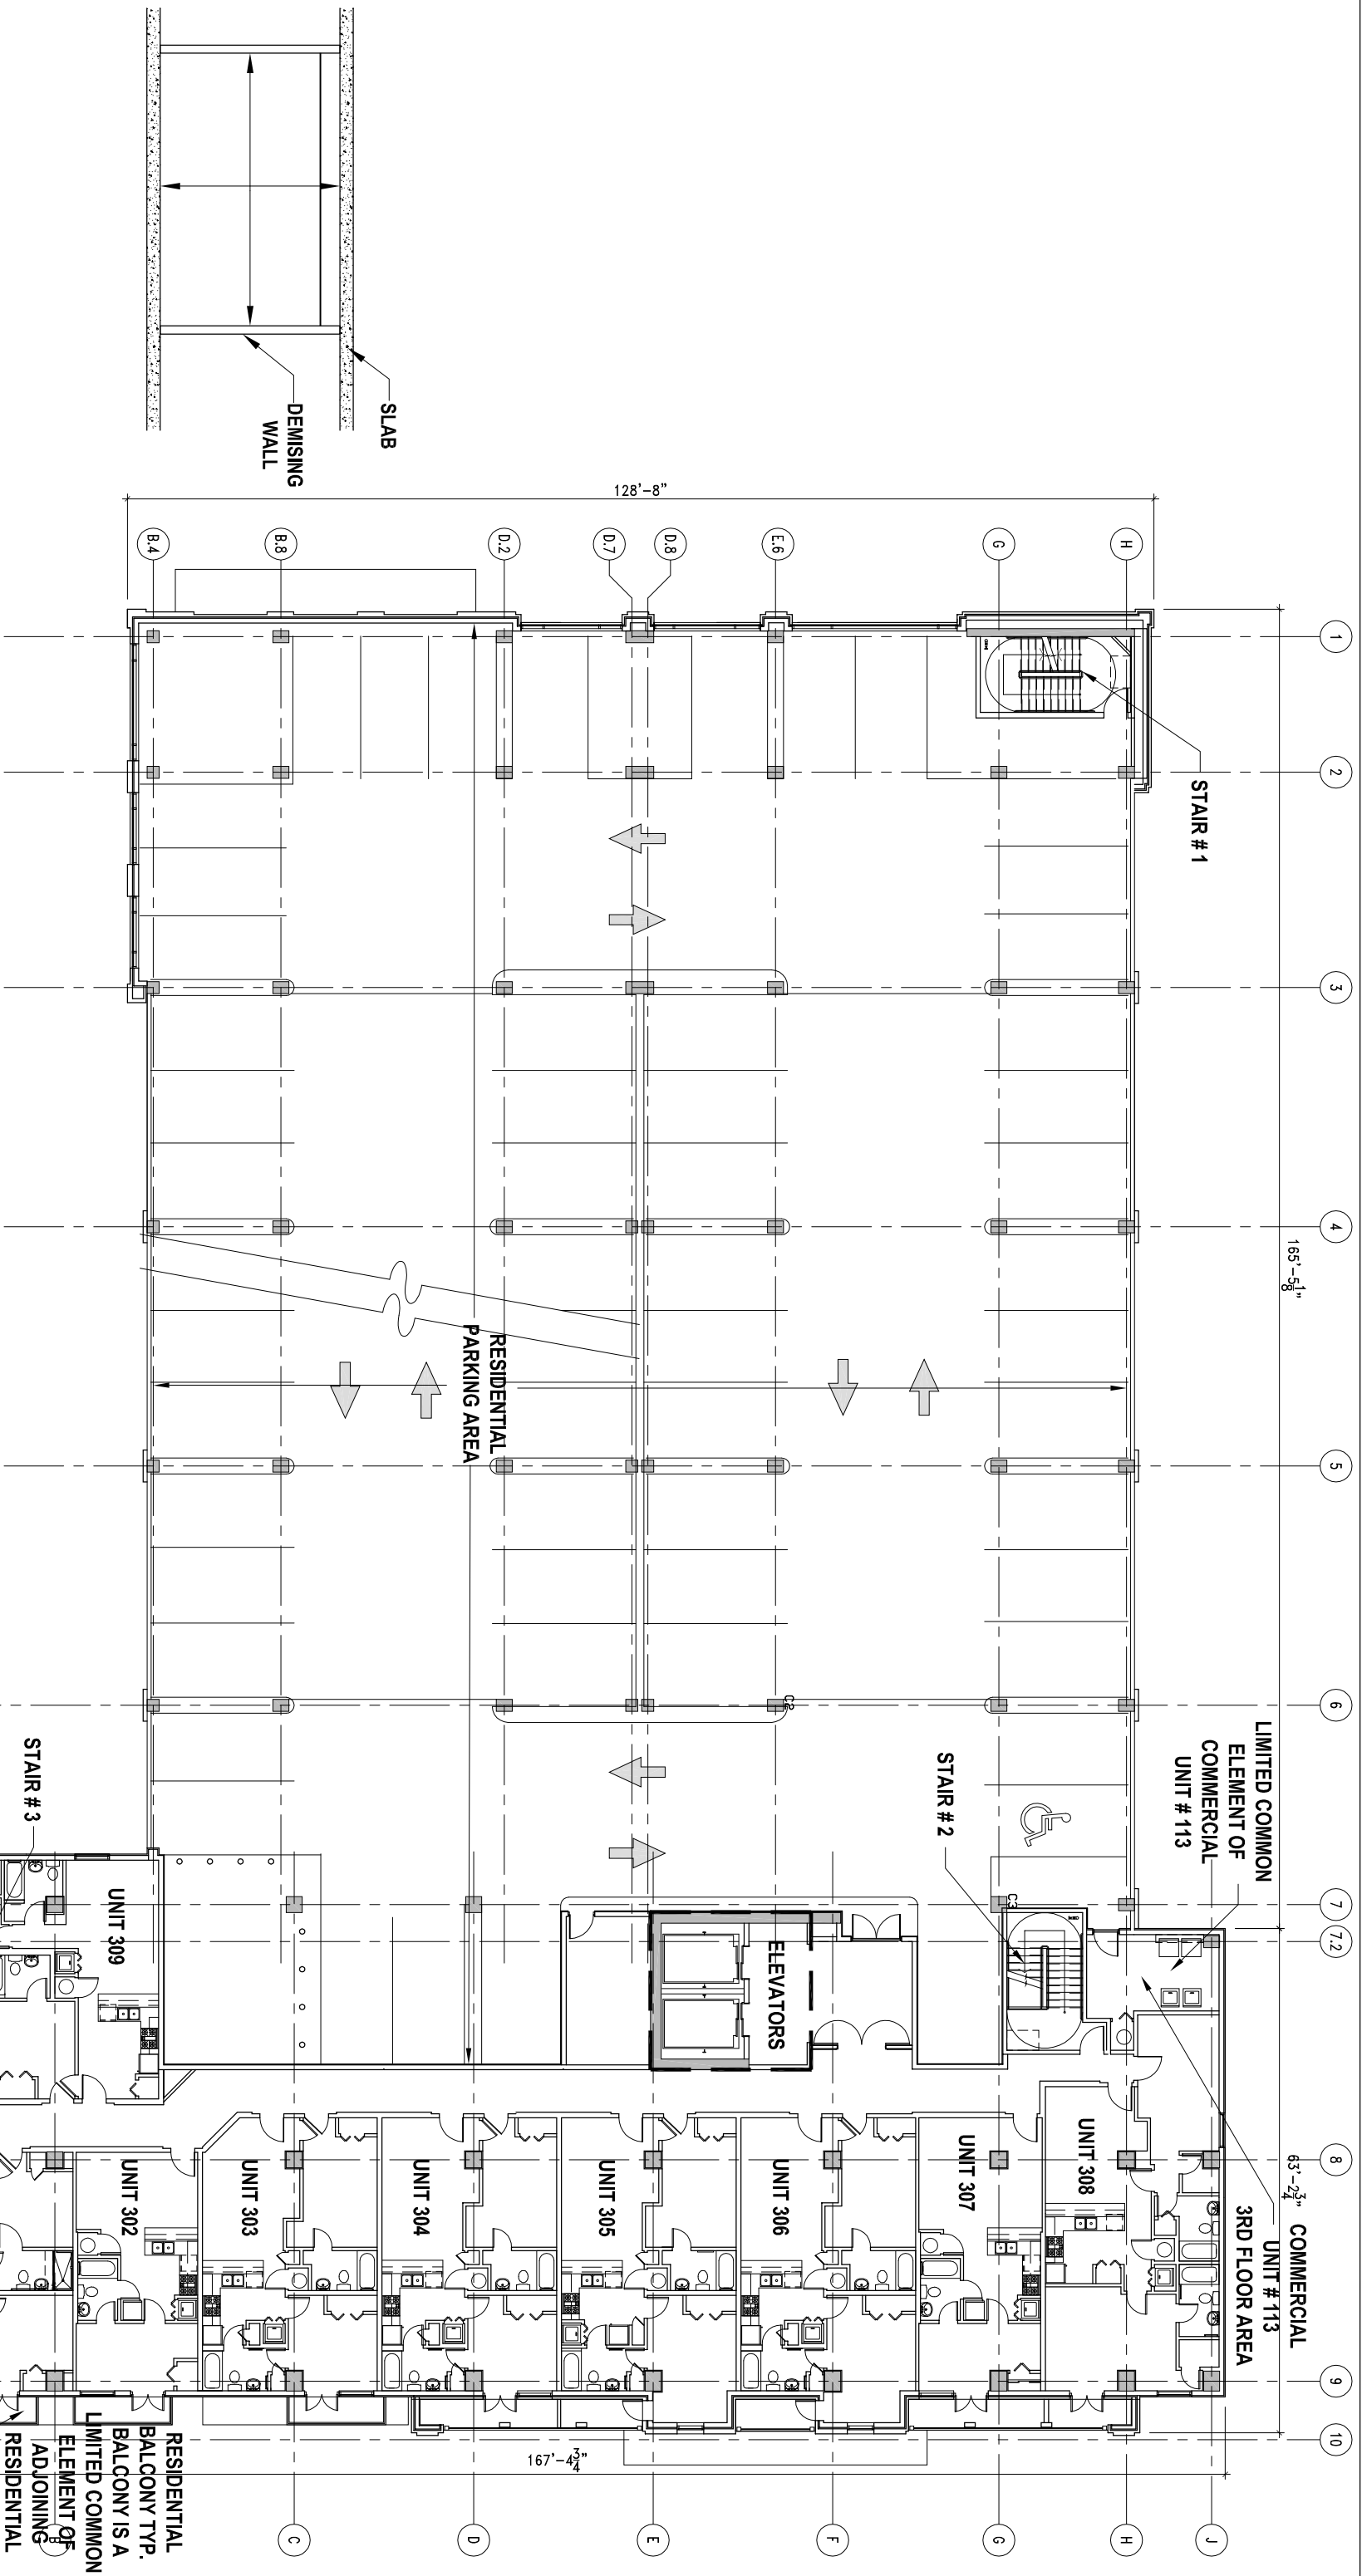


3a UNIT SECTION (TYP.)
SCALE: N.T.S.

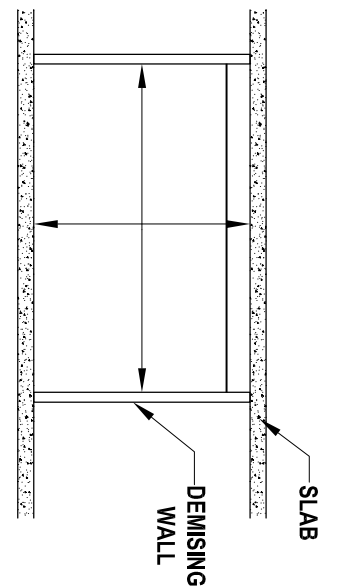

3 THIRD FLOOR PLAN


THIRD FLOOR PLAN

 

RESIDENTIAL BALCONY TYP. BALCONY IS A LIMITED COMMON ELEMENT OF ADJOINING RESIDENTIAL UNIT

LIMITED COMMON ELEMENT OF COMMERCIAL UNIT # 113


63'-2 3/4" COMMERCIAL UNIT # 113 3RD FLOOR AREA

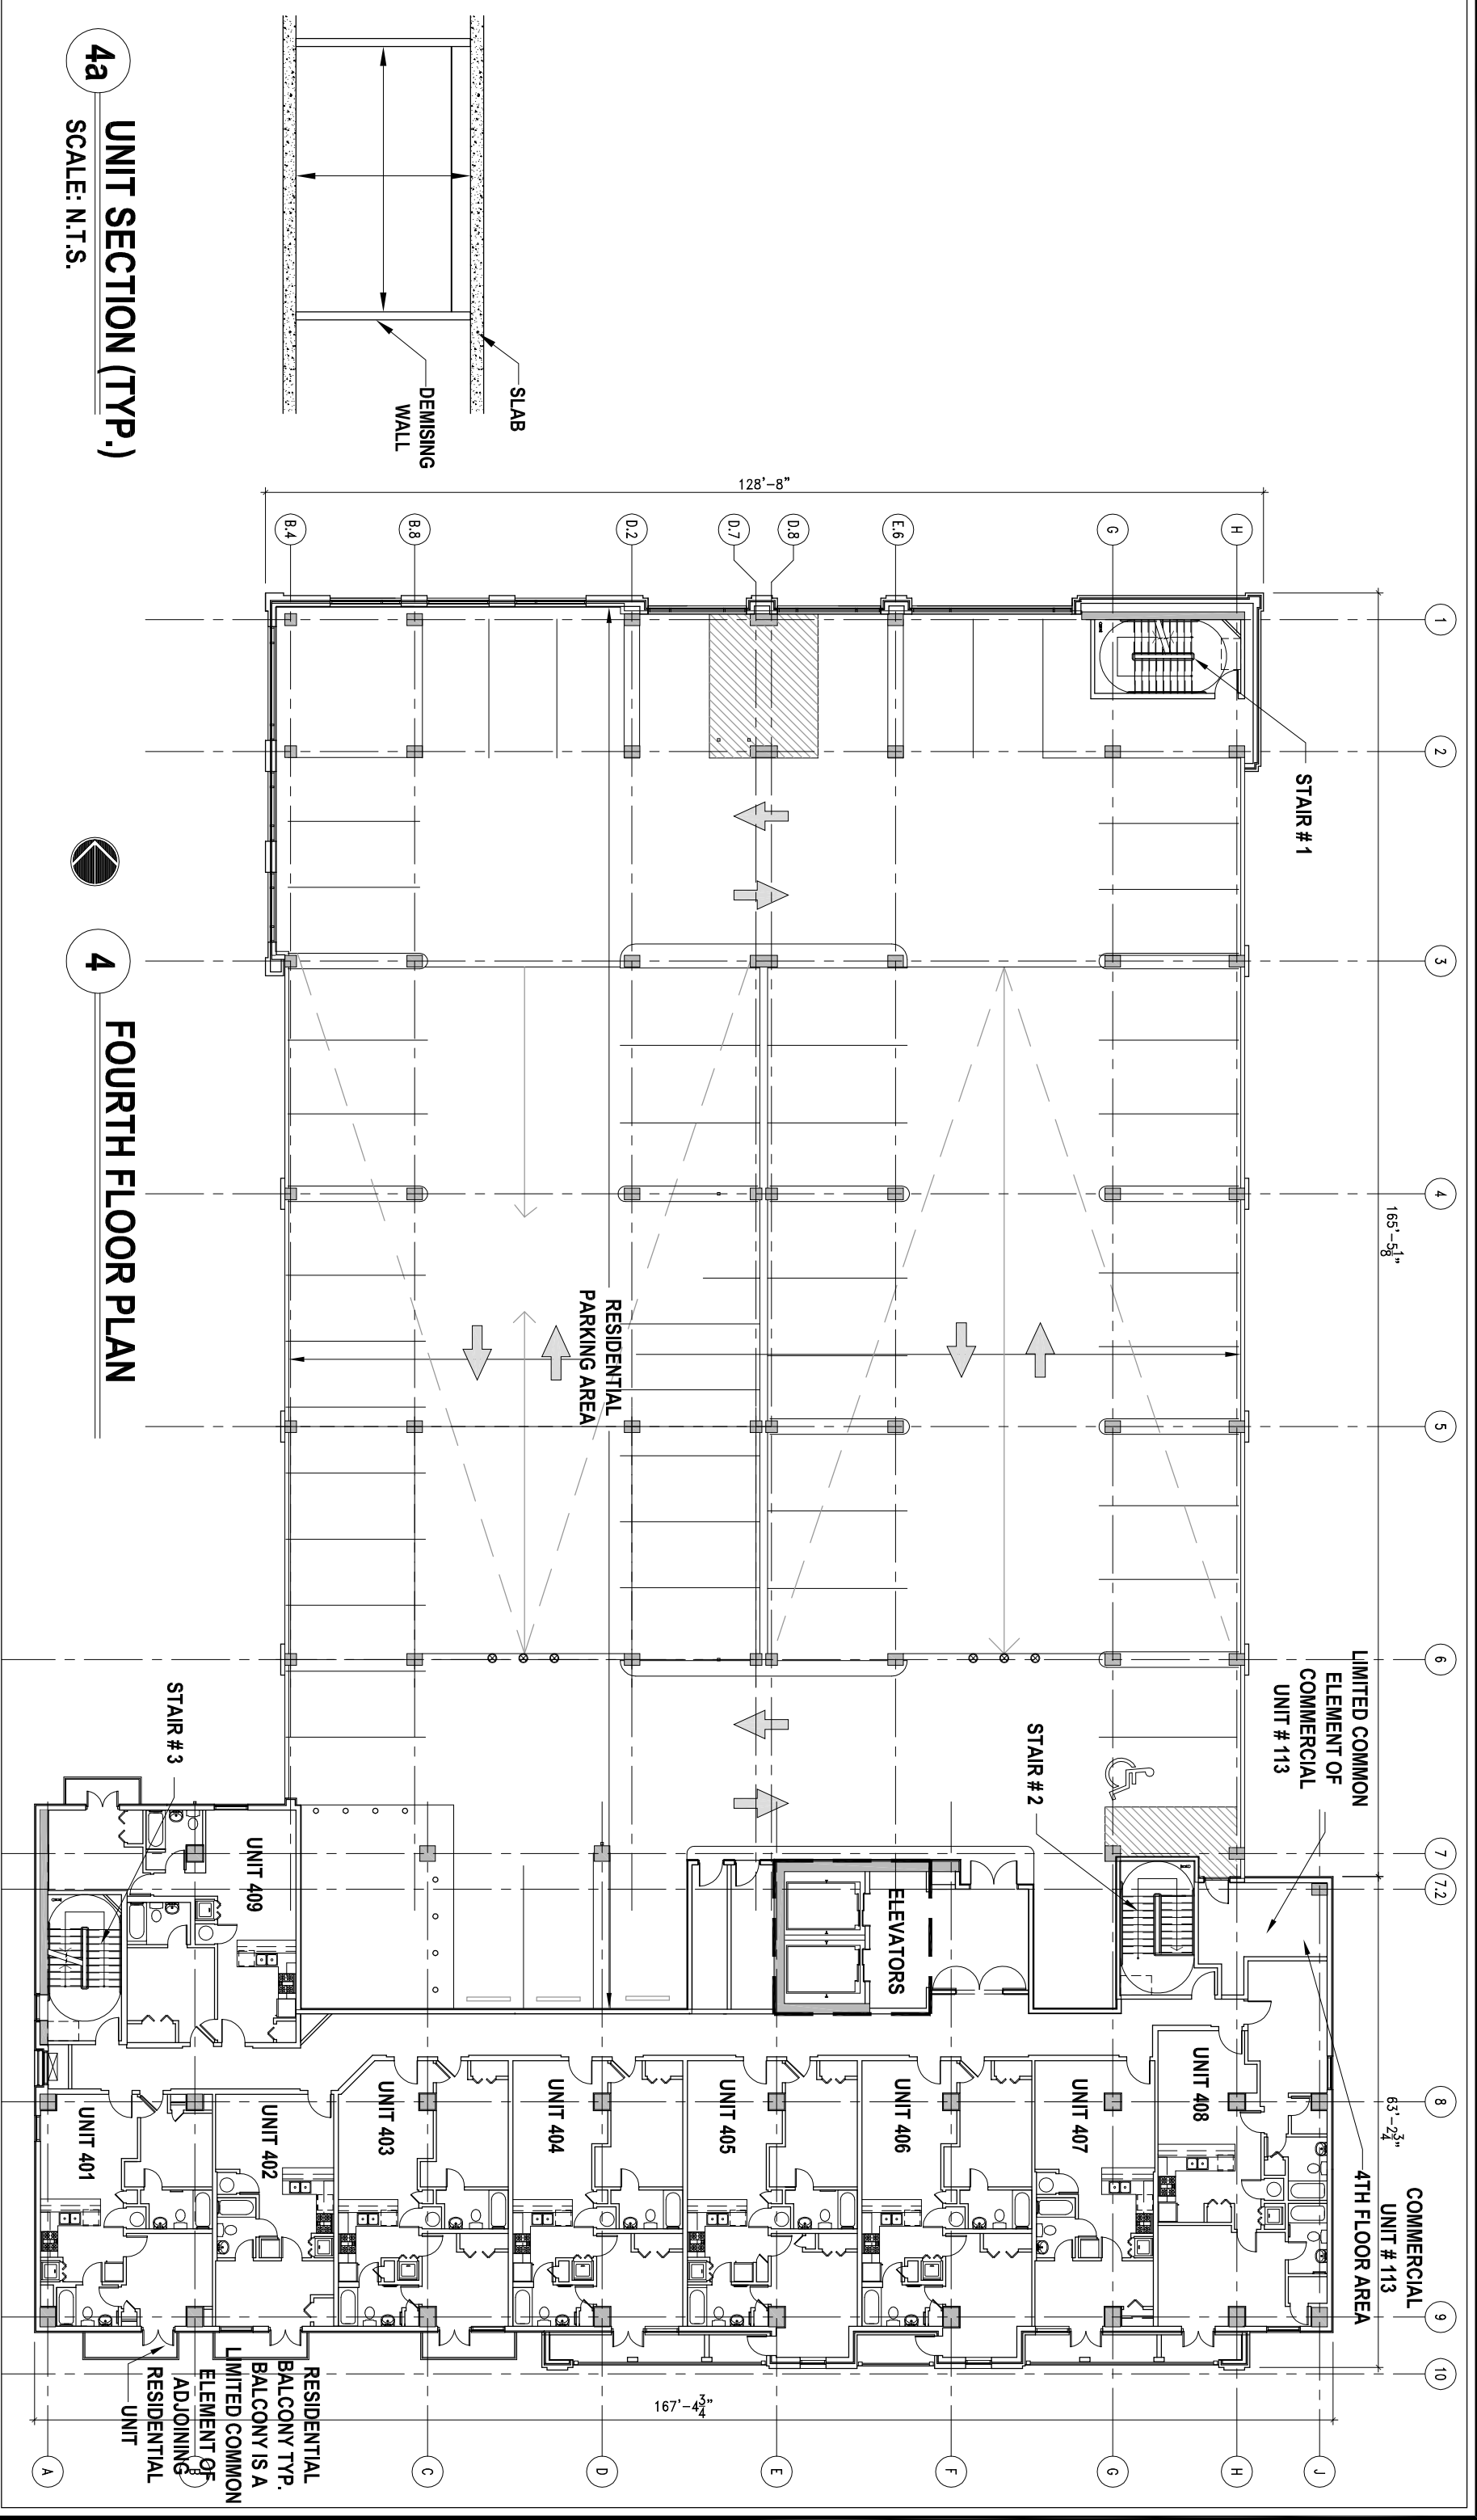


4a
UNIT SECTION (TYP.)
SCALE: N.T.S.


4
FOURTH FLOOR PLAN

FOURTH FLOOR PLAN

 

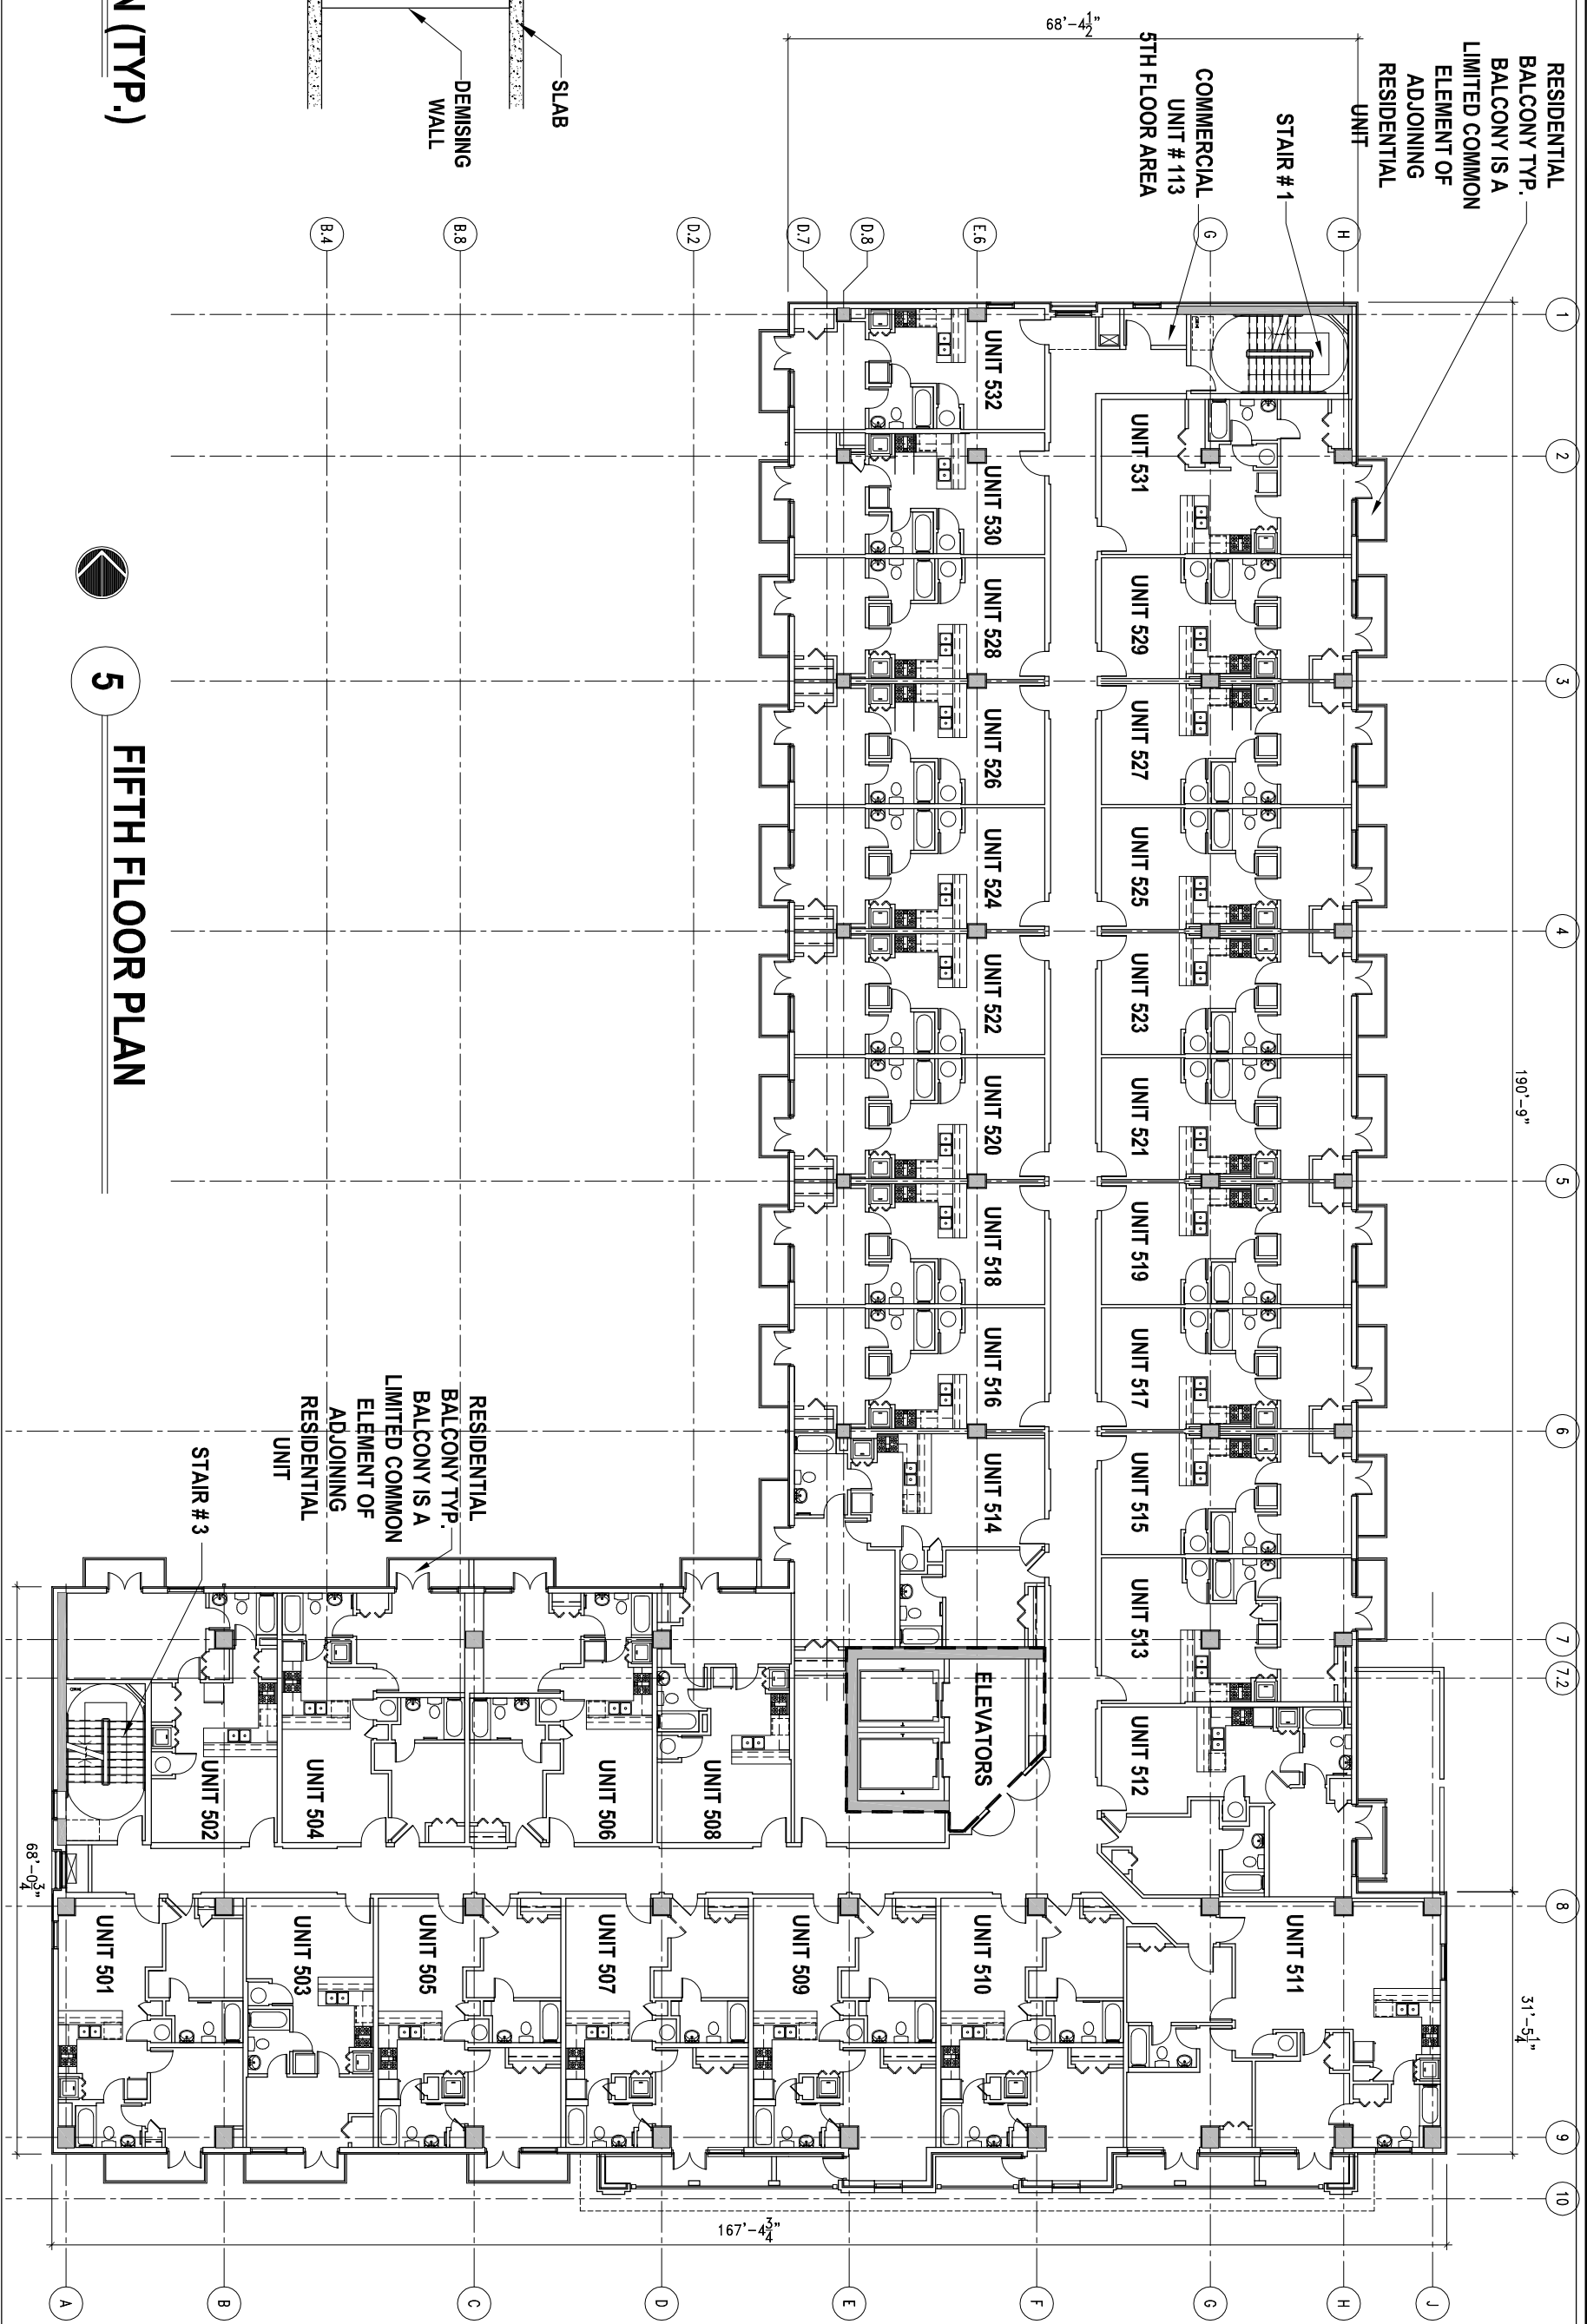



5a UNIT SECTION (TYP.)
SCALE: N.T.S.

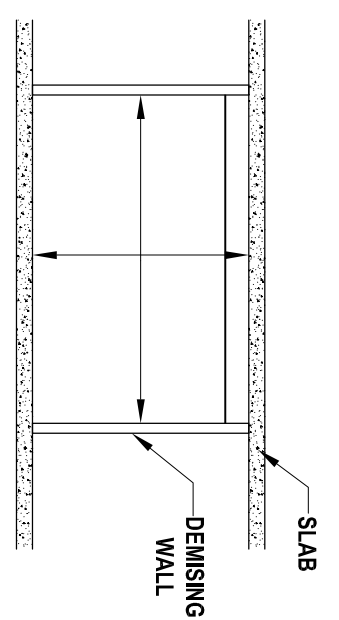

5 FIFTH FLOOR PLAN

FIFTH FLOOR PLAN

 


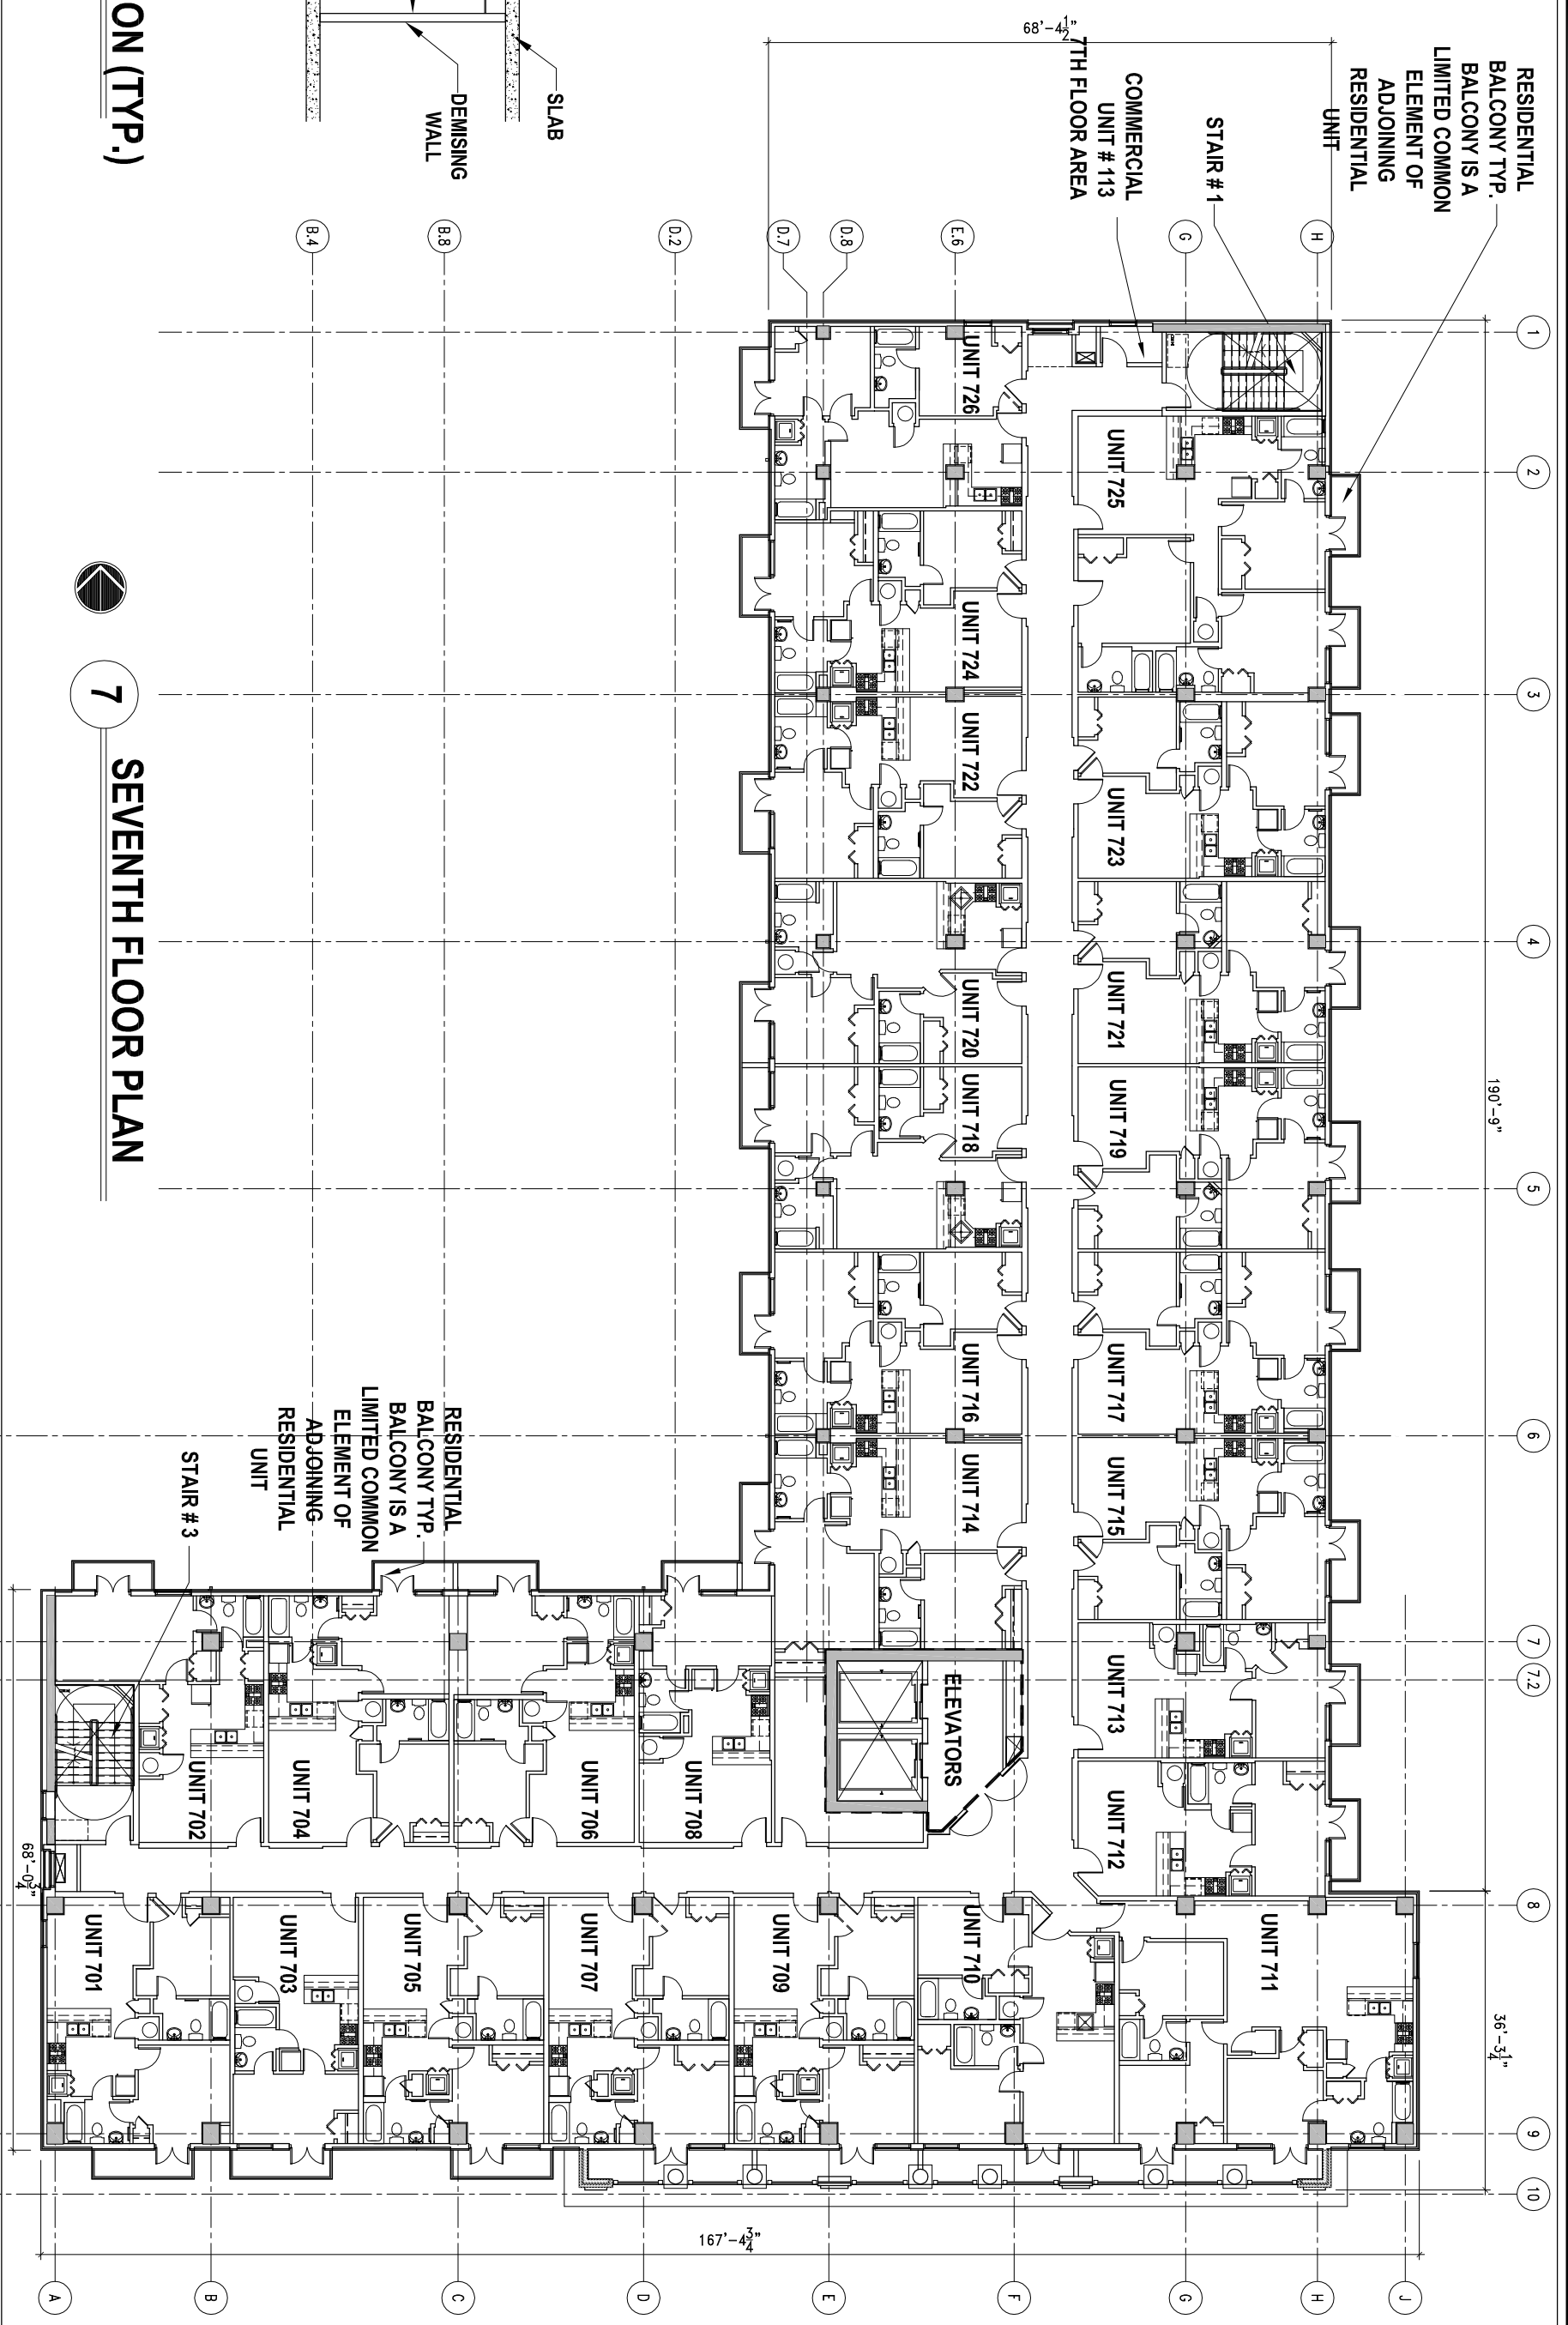


7a UNIT SECTION (TYP.)
SCALE: N.T.S.

7 SEVENTH FLOOR PLAN

SEVENTH FLOOR PLAN

 


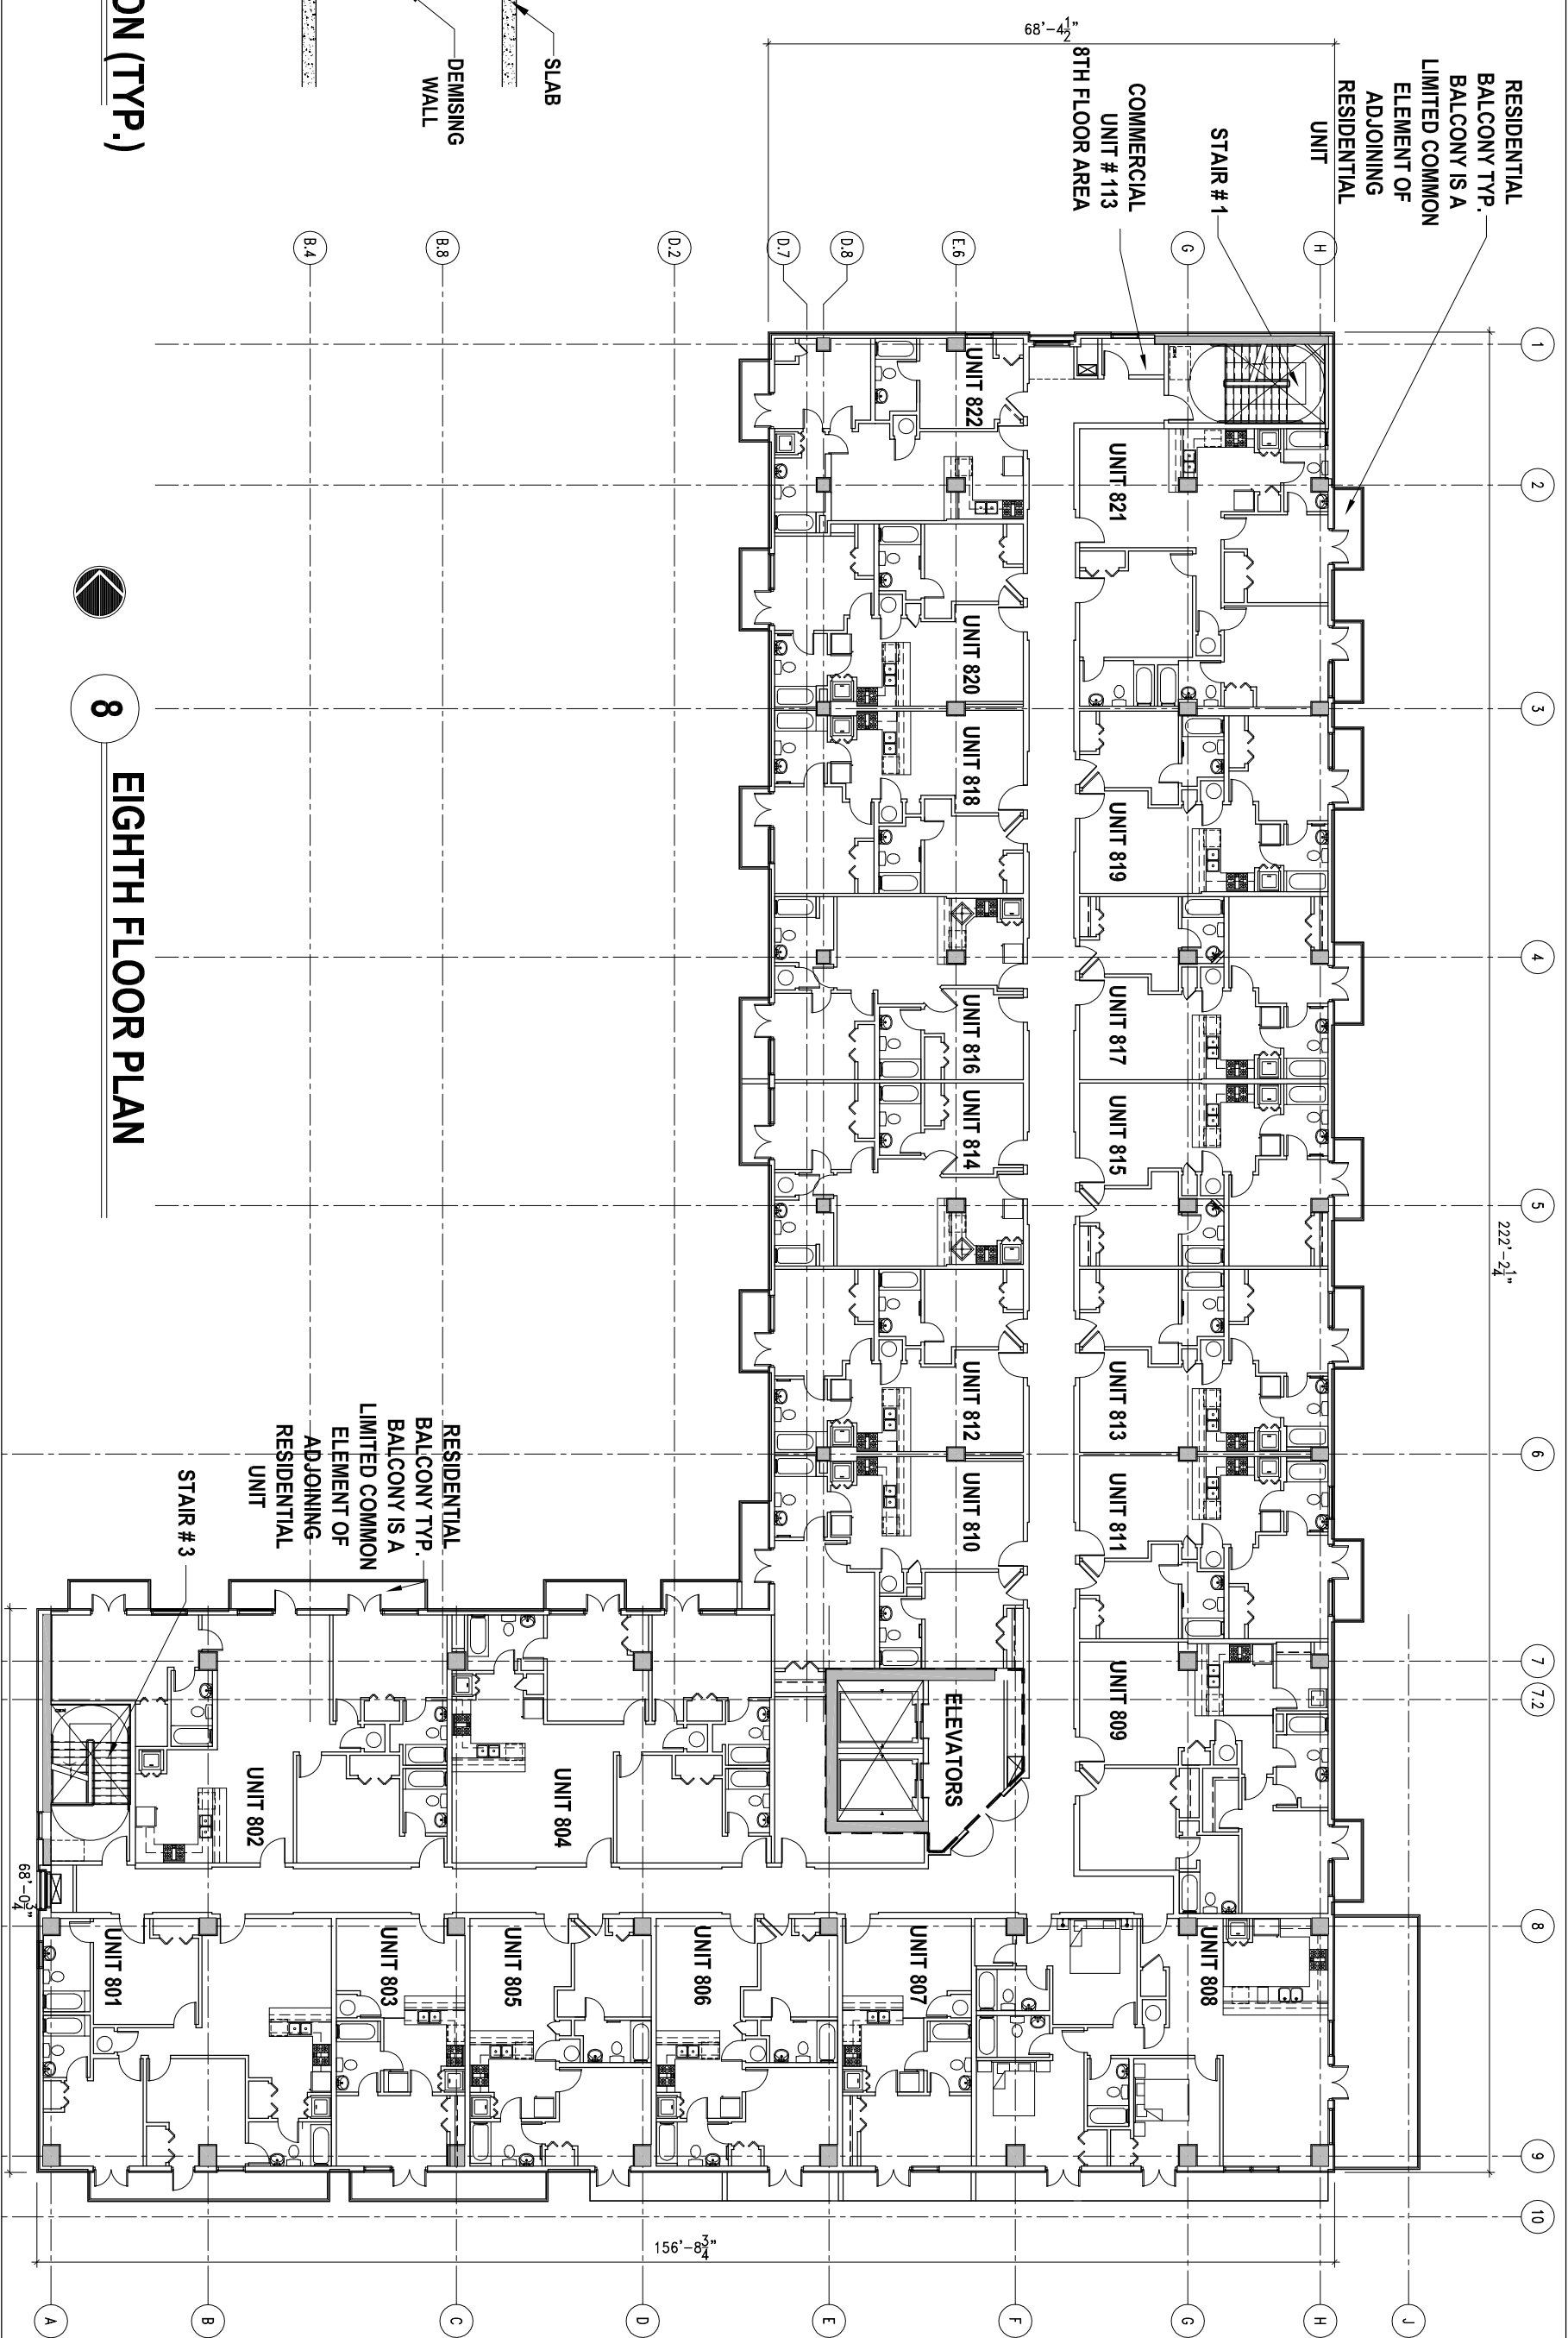


8a
UNIT SECTION (TYP.)
SCALE: N.T.S.

8
EIGHTH FLOOR PLAN

EIGHTH FLOOR PLAN

 

ROOF PLAN

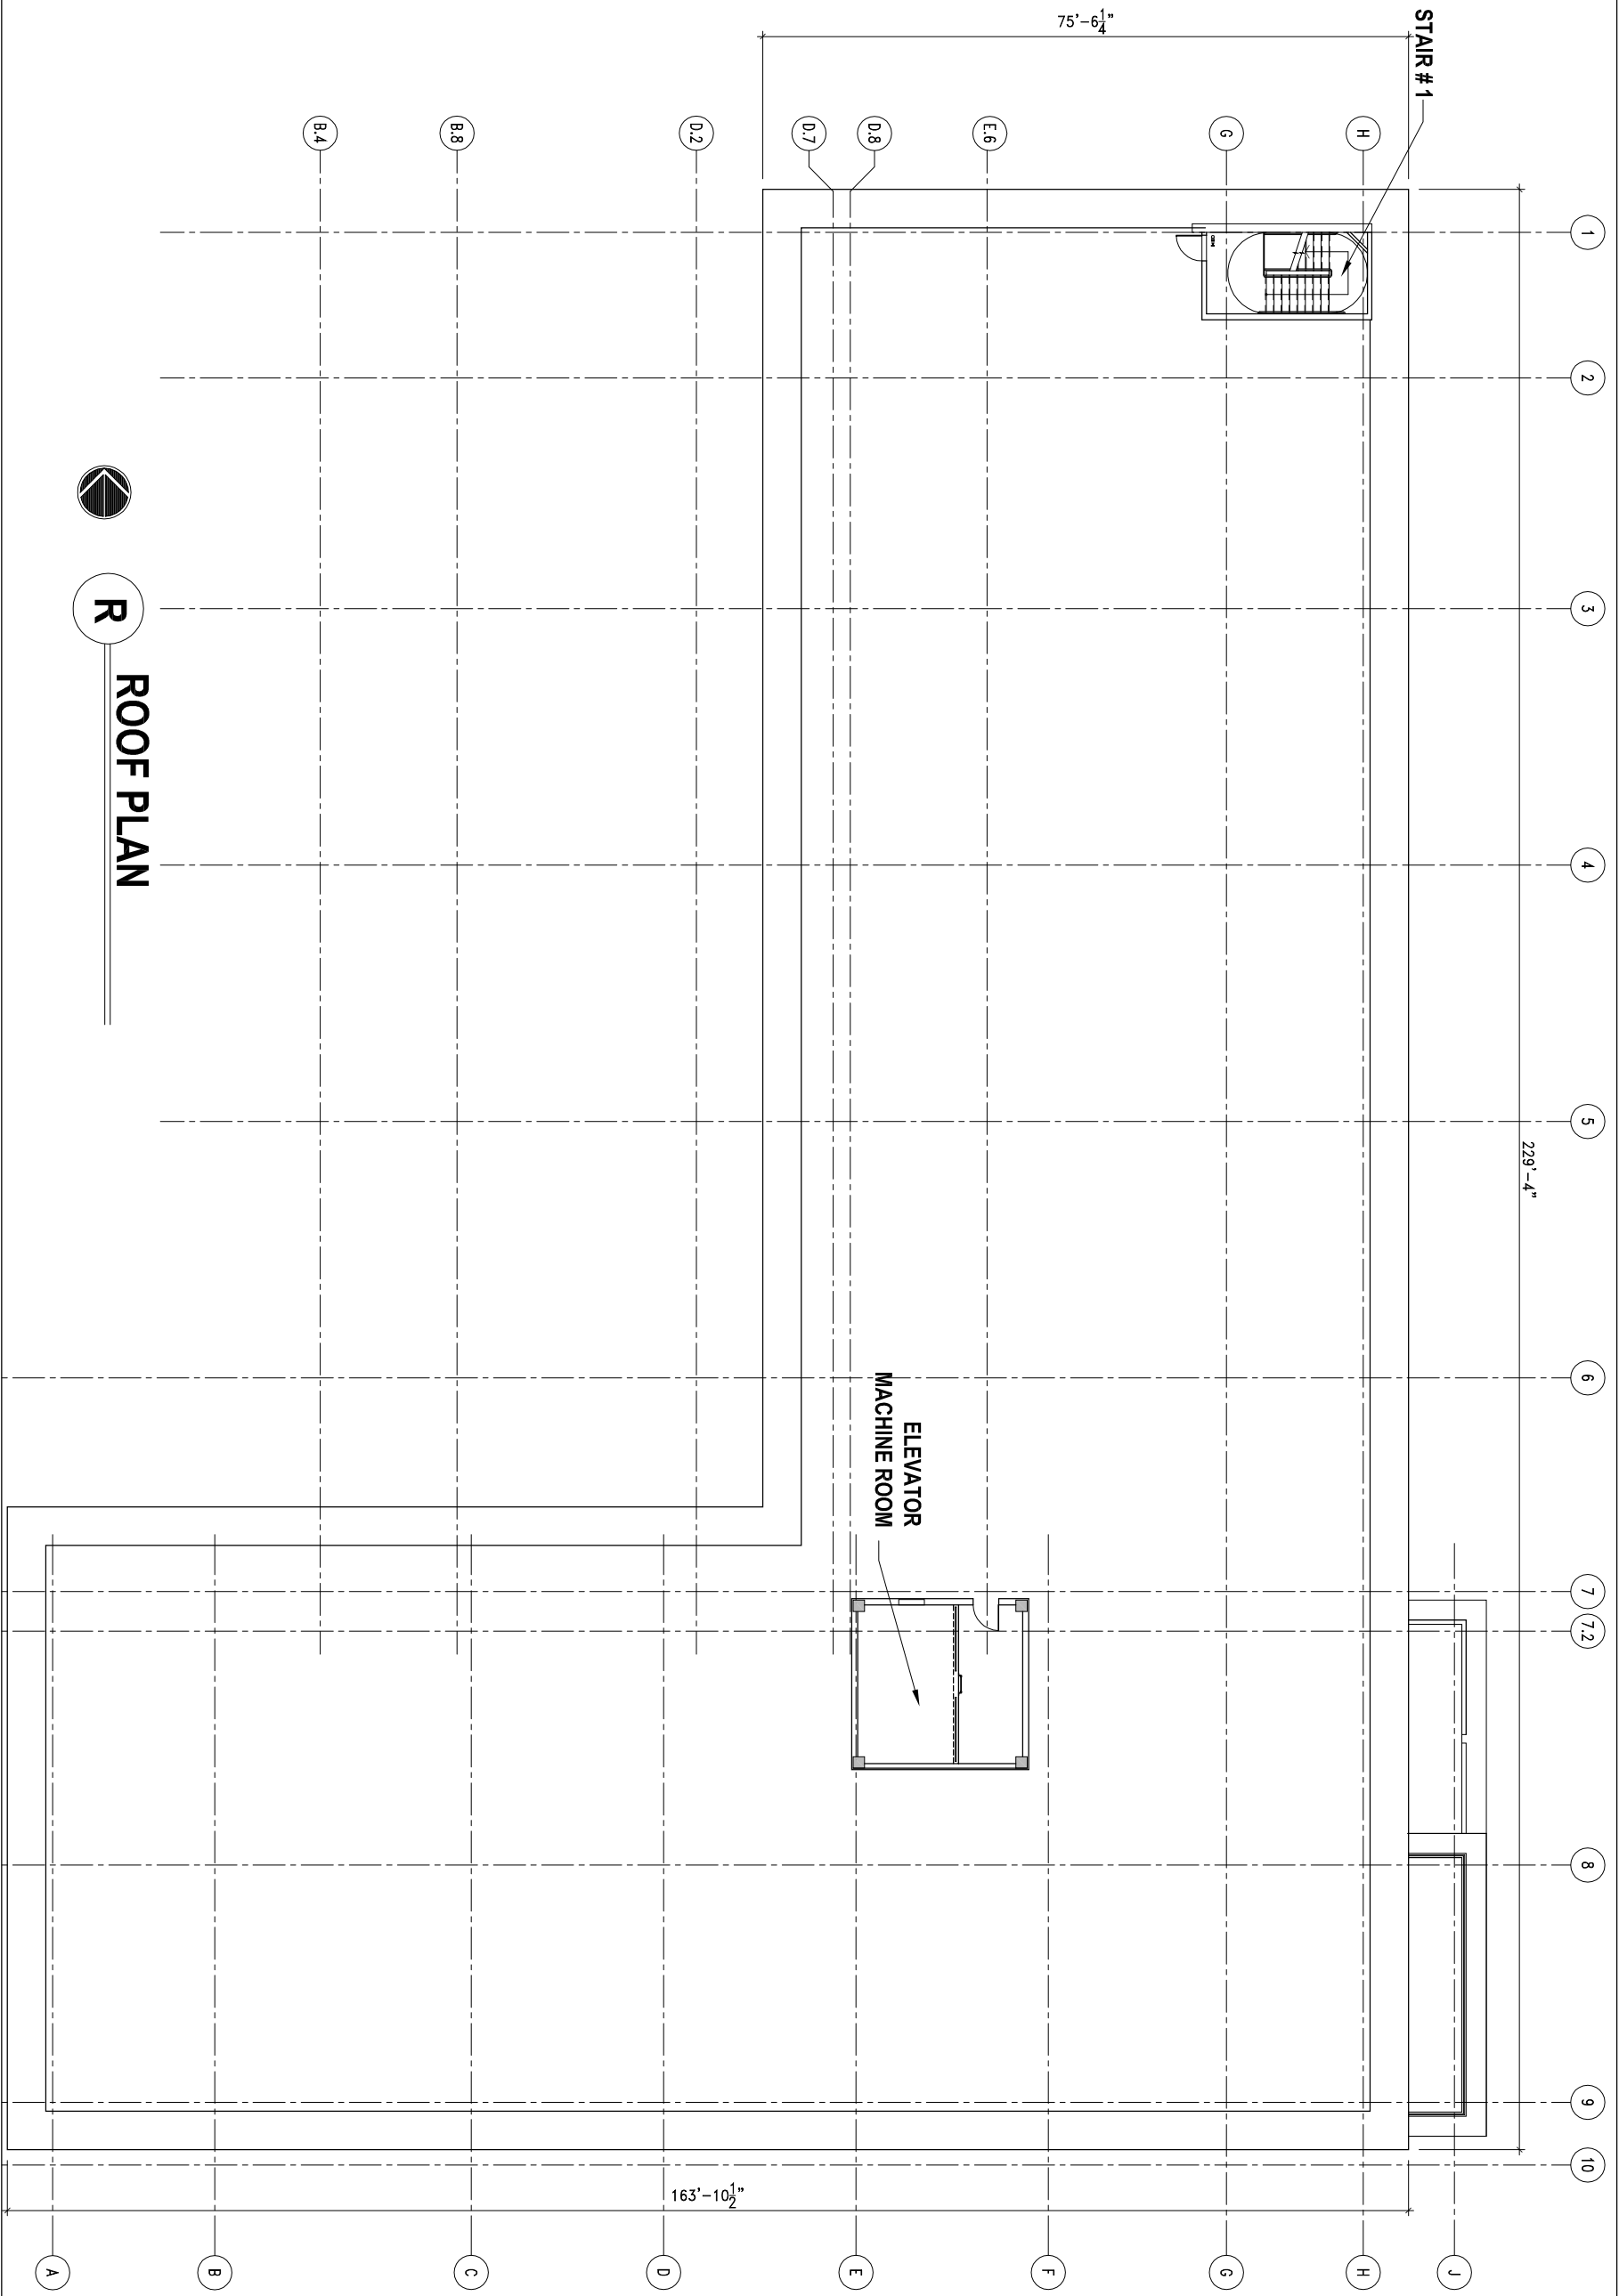

 **R** ROOF PLAN